


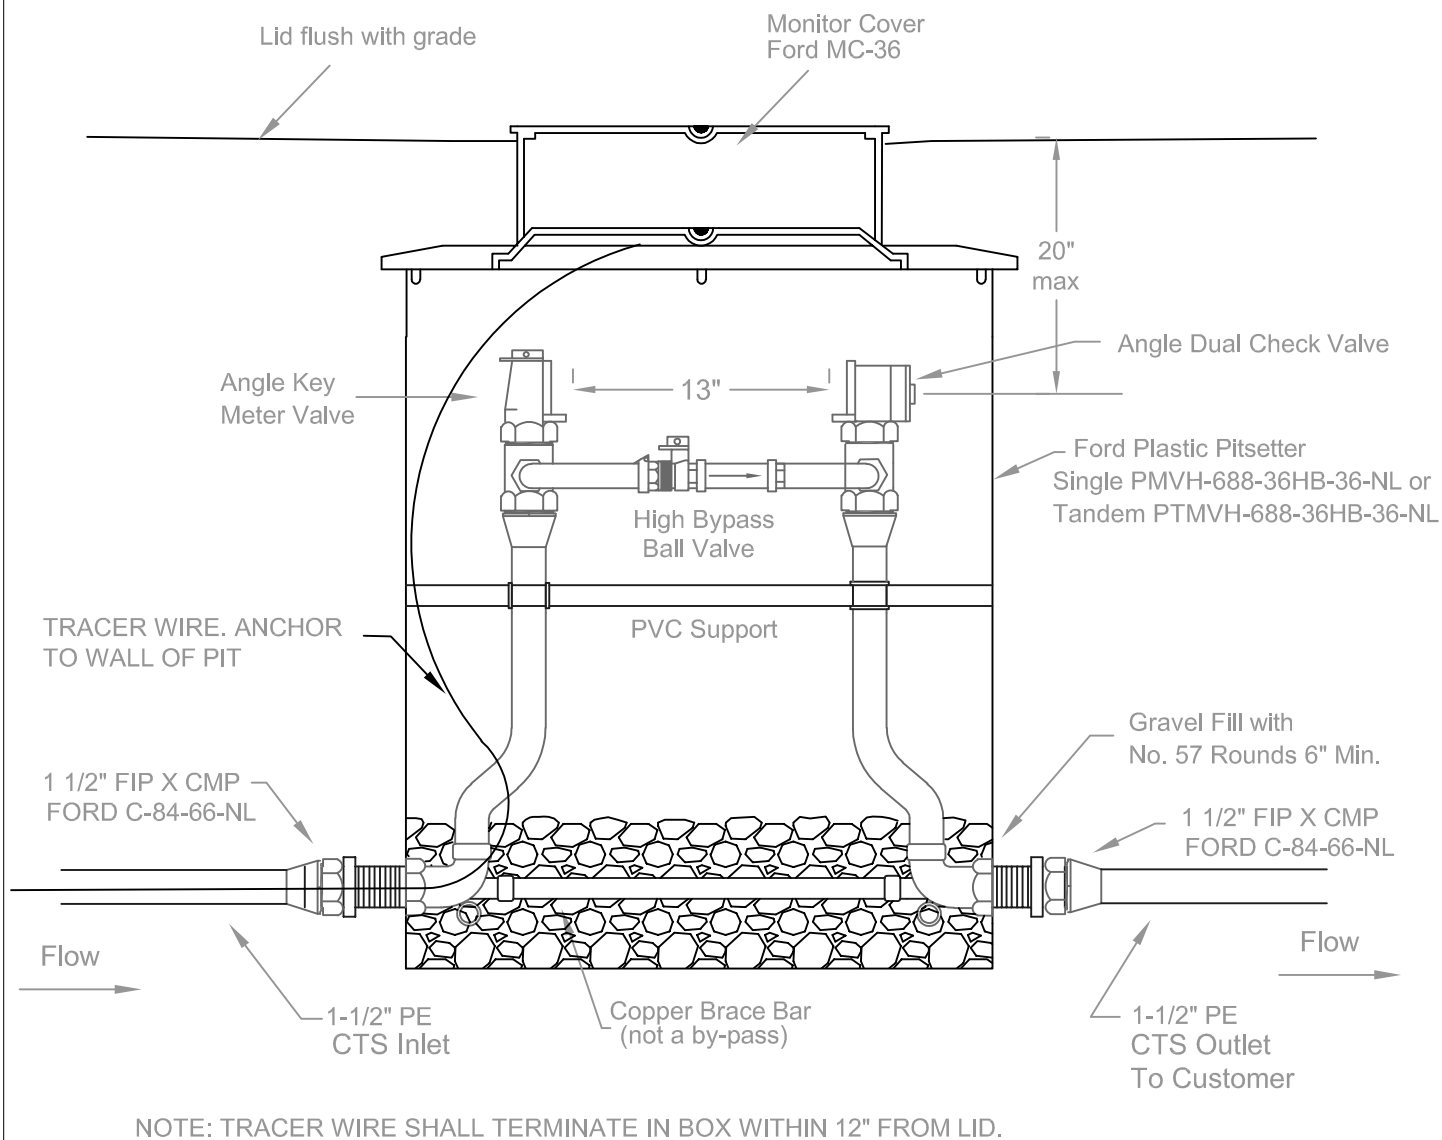

1-1/2" METER BOX INSTALLATION